


FOREST LANE WELL-BEING GARDEN PLAN

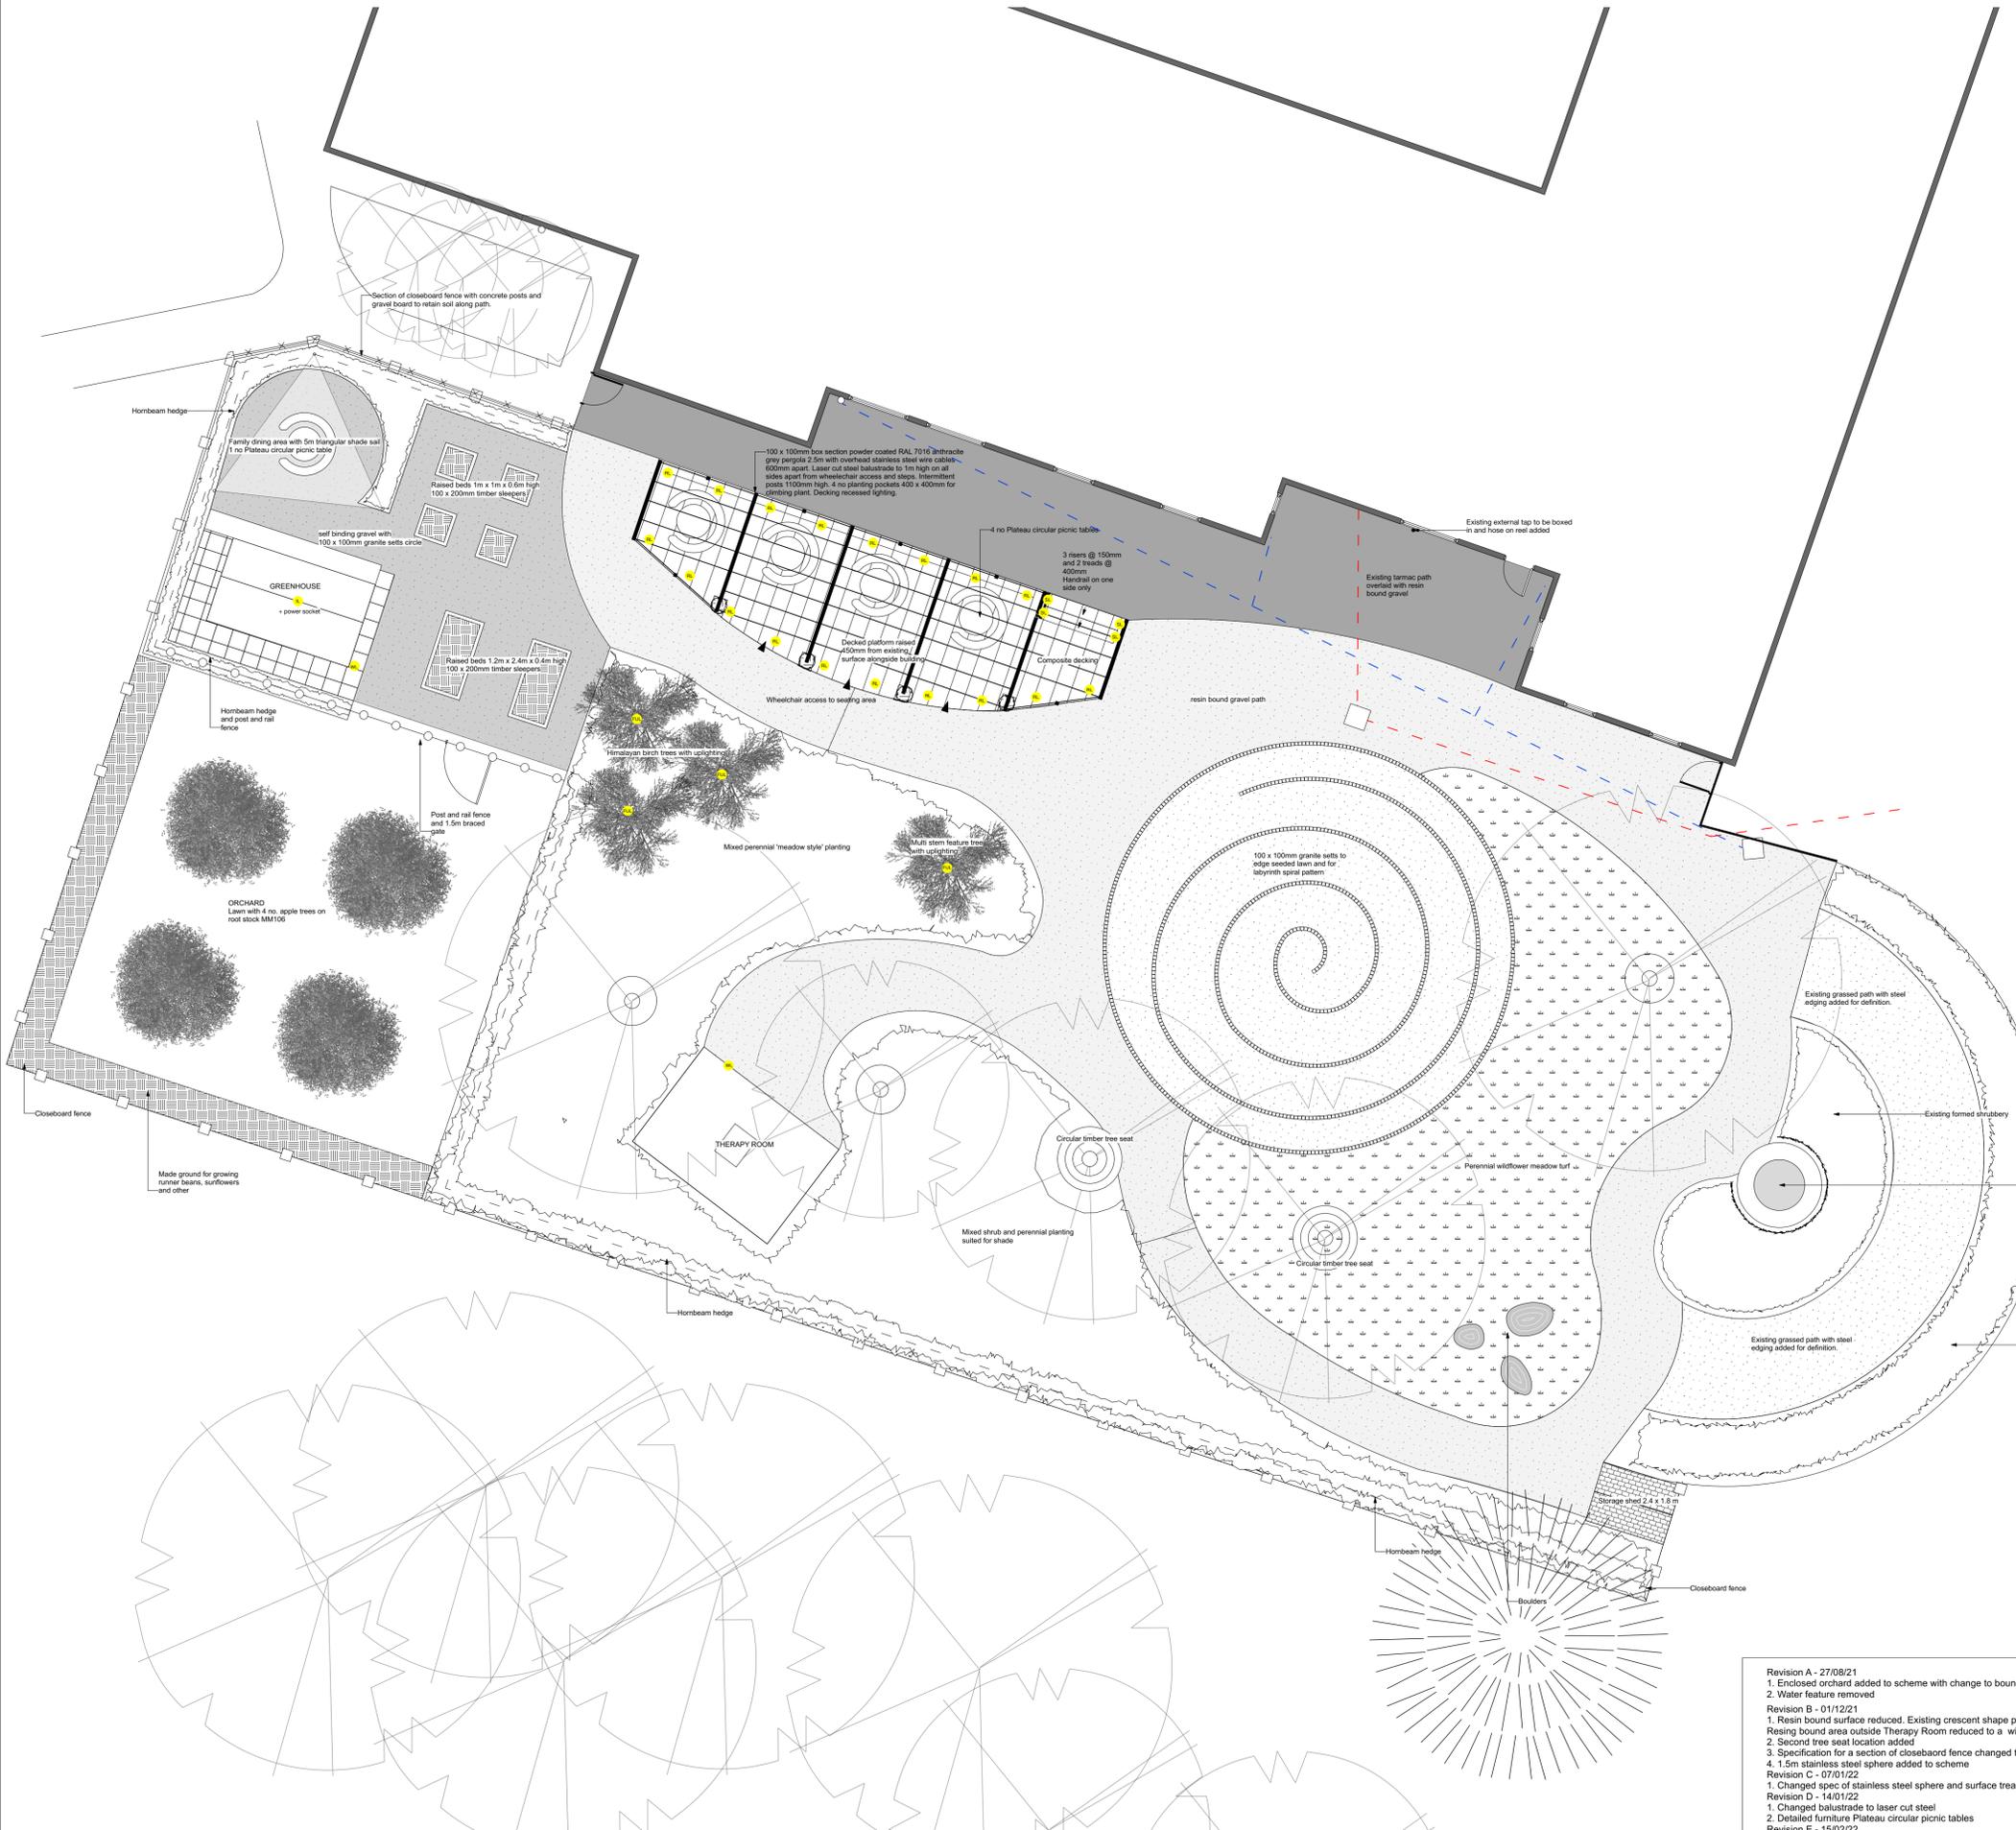

LANDSCAPE NOTES

Landscaping works to be carried out in accordance with BS 4428. Refer to separate planting plan no. FL-002 for details.

Prepare ground to ensure min. 450mm topsoil to shrub/perennial planting, 600mm tree planting and 150mm amenity grass/meadow areas.

Prepare tree pits 600mm dia x 450mm deep for bush, whip and feathered trees. 900mm dia x 600mm deep for standard and large feathered trees. Break up bottoms to depth 150mm.

Loosen and aerate compacted or undisturbed soil to min depth 500mm, break up large lumps and remove material other than soil and stones exceeding 75mm in any direction.

Cultivate shrub/perennial planting areas to 250mm and bring to fine tilth.

NOTES

This drawing is to be used for landscape purposes only.

Drawing based on Existing Site Layout Dwg No. 12204/MG/2 provided dated 2012.

Do not scale from drawing. All dimensions to be checked on site.

Setting out to be checked by landscape designer.

This drawing should not be amended without prior consent. Any discrepancies must be reported to the garden designer. Land Sculpture is not responsible for any unauthorised changes made to this drawing or the consequences thereof.

Samples of all surface treatments are to be approved by client and garden designer before implementation of external works.

Copyright Land Sculpture 2021

- KEY - HARDWORKS**
- EXISTING PATH
Overlaid with resin bound gravel Silver Granite or equivalent
 - KITCHEN GARDEN
Self-binding Brendon gravel with steel edging
 - KITCHEN GARDEN
450 x 450mm concrete paving
 - RAISED SEATING AREA
Composite decking and steel pergola
 - CIRCULATION PATH
Resin bound gravel Scandinavian Pearl or equivalent
 - GARDEN SEPARATION
1.8m weathercapped closeboard fence with gravelboard
 - GARDEN SEPARATION
0.9m high post and rail fence - 3 half round horizontal rails
 - GARDEN GATES
To match fence
 - BALUSTRADE
Laser cut steel balustrade 1m high with 100 x 100mm box section steel posts
 - GARDEN SHED
Tongue and groove apex shed with felt roof

- EXTERNAL LIGHTING**
- RL - Recessed deck light
 - SL - Step light
 - FUJ - Feature Uplight
 - WL - Wall mounted light
 - IL - Internal light
- UNDERGROUND SERVICES**
- Surface water sewer
 - Foul sewer

- KEY - SOFTWORKS**
- SEEDED LAWN
100 x 100mm granite sets
 - ORNAMENTAL HEDGE
 - PERENNIAL WILDFLOWER MEADOW TURF
Pictorial Meadows 'Woodland Fringe'
 - MIXED SHRUB AND PERENNIAL PLANTING
 - EXISTING TREE
 - ORNAMENTAL TREE
New small tree with uplighting
 - FRUIT TREE
Semi-dwarf root stock



Revision A - 27/08/21
1. Enclosed orchard added to scheme with change to boundary outline
2. Water feature removed

Revision B - 01/12/21
1. Resin bound surface reduced. Existing crescent shape path remains grass with steel edging added.
2. Second tree seat location added
3. Specification for a section of closeboard fence changed to concrete posts and gravelboard to retain soil
4. 1.5m stainless steel sphere added to scheme

Revision C - 07/01/22
1. Changed spec of stainless steel sphere and surface treatment in kitchen garden and circulation path

Revision D - 14/01/22
1. Changed balustrade to laser cut steel
2. Detailed furniture Plateau circular picnic tables

Revision E - 15/02/22
1. External lighting locations revised

DESIGNED BY Mia Witham	 LANDSCAPE PLAN 15 Forest Lane				
DRAWN BY Mia Witham					
CHECKED BY	TITLE	SIZE	CAGE CODE	DRAWING NUMBER	REV
APPROVED BY		SCALE	EST. WGT	FL-001	A
OTHER APPROVALS		SCALE	1:100	SHEET	1 OF 3
CAD FILE NAME					